

1:10072022_01_C0000_TRANSPORTATION_SUMMIT_2022.rvt

Show Acronym or Name:
Green Transportation Summit & Expo 2022

Show Date:
August 16-18, 2022

Facility Name:
Greater Tacoma Convention Center

Facility City, State:
Tacoma, WA

Show Room Location:
Exhibit Hall B

Booth Legend

Inventory as of 07/15/2022

Dimension	Qty
10x10'	58
10x30'	1
20x30'	1
30x50'	1
Totals:	61

Account Executive:
Maegan Irwin

Show Number:
12-12936-22

Drawn By:
Jocie Braaksma
#230622 Green Transportation - r8


Revised Date:
7/29/2022 9:00 AM

Drawing Scale:
Custom

Notes:
Every effort has been made to ensure the accuracy of all information contained on this floor plan. However, no warranties, either expressed or implied are made with respect to this floor plan. If the location of building columns, utilities or other architectural components of the facility is a consideration in the construction of an exhibit, it is the sole responsibility of the exhibitor to physically inspect the facility to verify all dimensions and locations.



EXHIBIT A

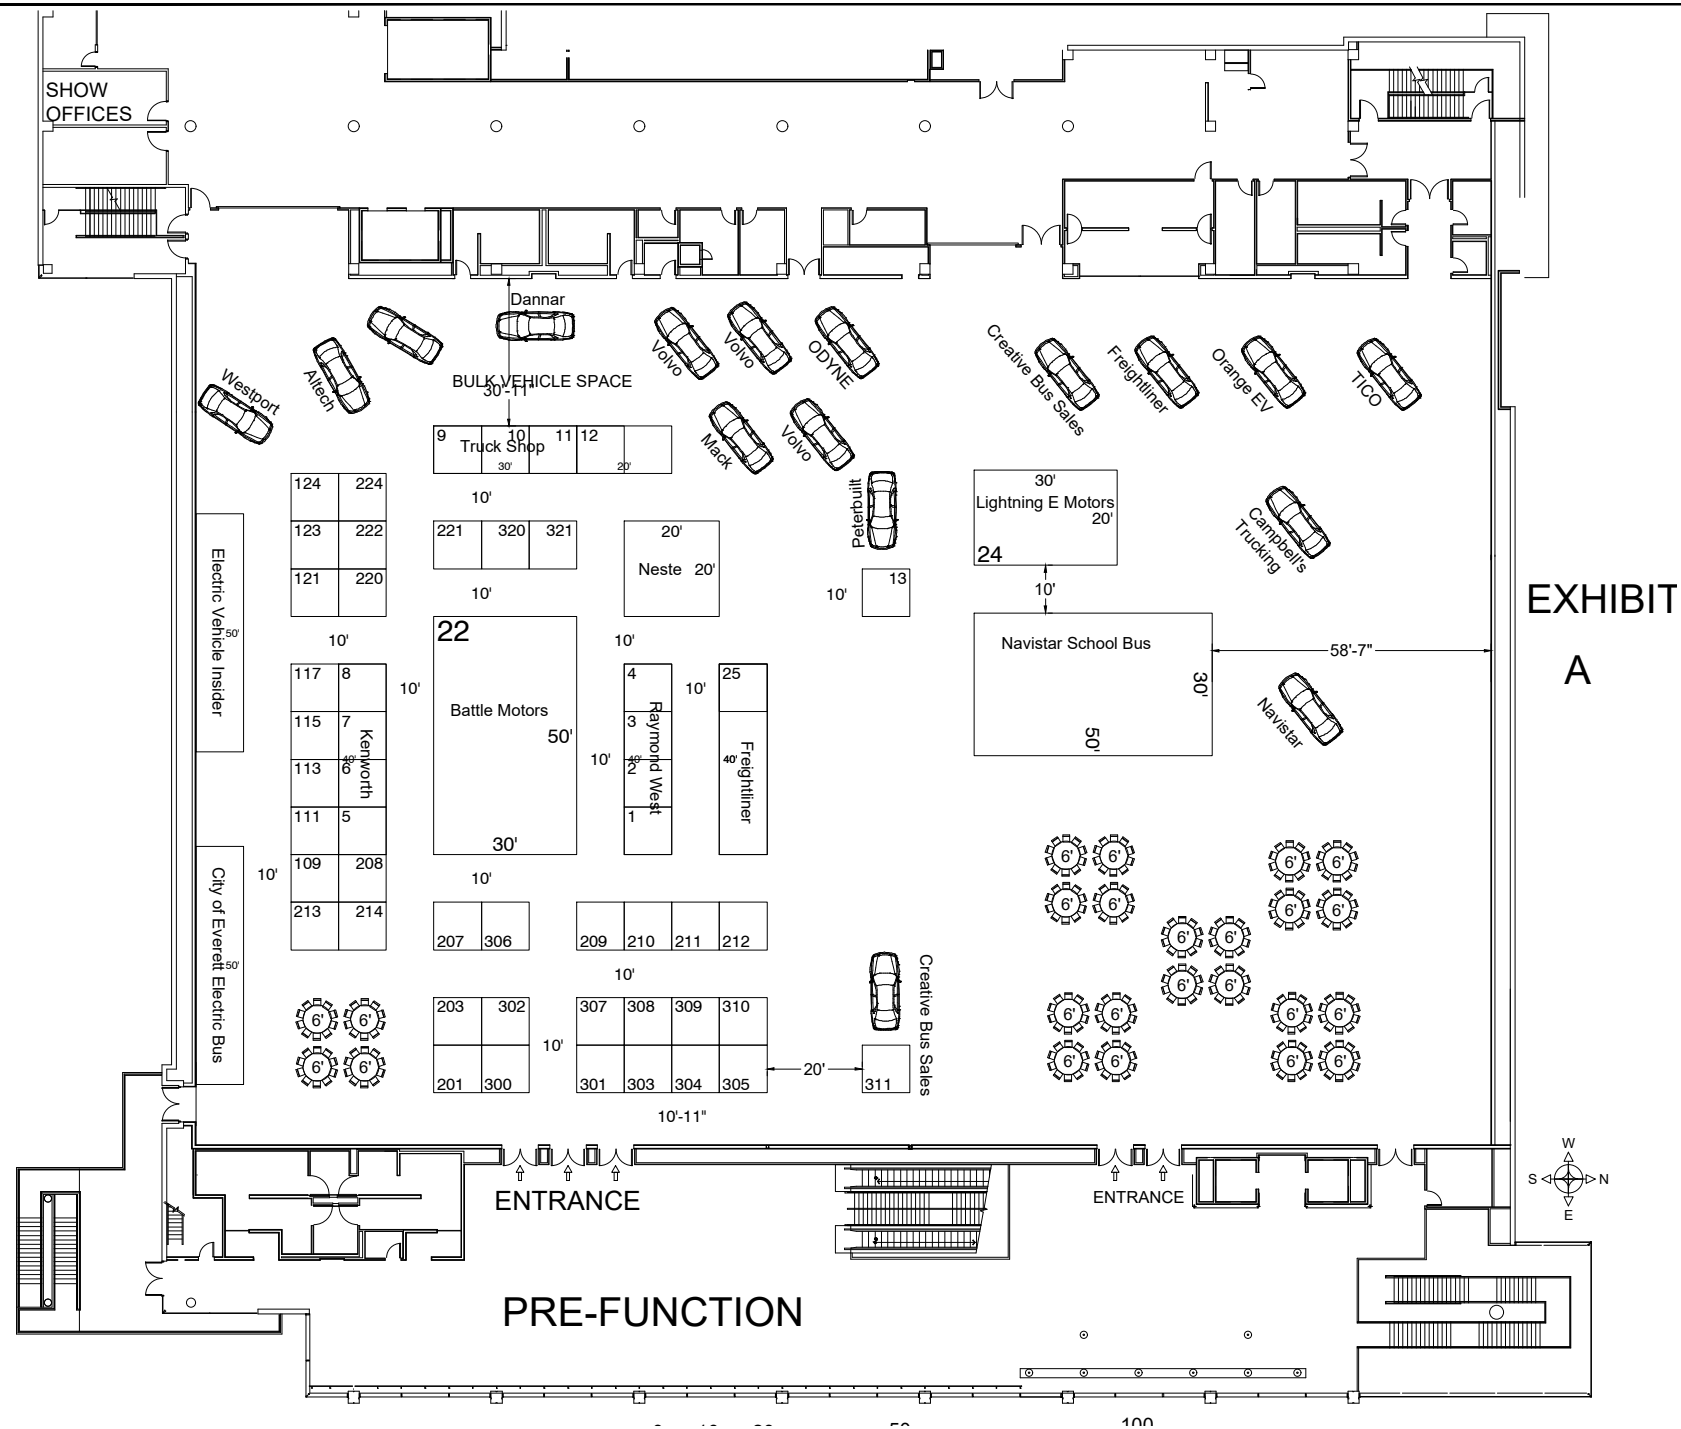

Electric Vehicle Insider

City of Everett Electric Bus

Creative Bus Sales

124	224
123	222
121	220

117	8
115	7
113	6
111	5
109	208
213	214

9	10	11	12
30'	30'	20'	

22
Battle Motors
50'
30'

207	306
-----	-----

203	302
201	300

20'
Neste
20'

4	25
Raymond West	Freightliner
3	4
2	1

209	210	211	212
-----	-----	-----	-----

307	308	309	310
301	303	304	305

13

311

30'
Lightning E Motors
20'
24

30'
Navistar School Bus
50'

